



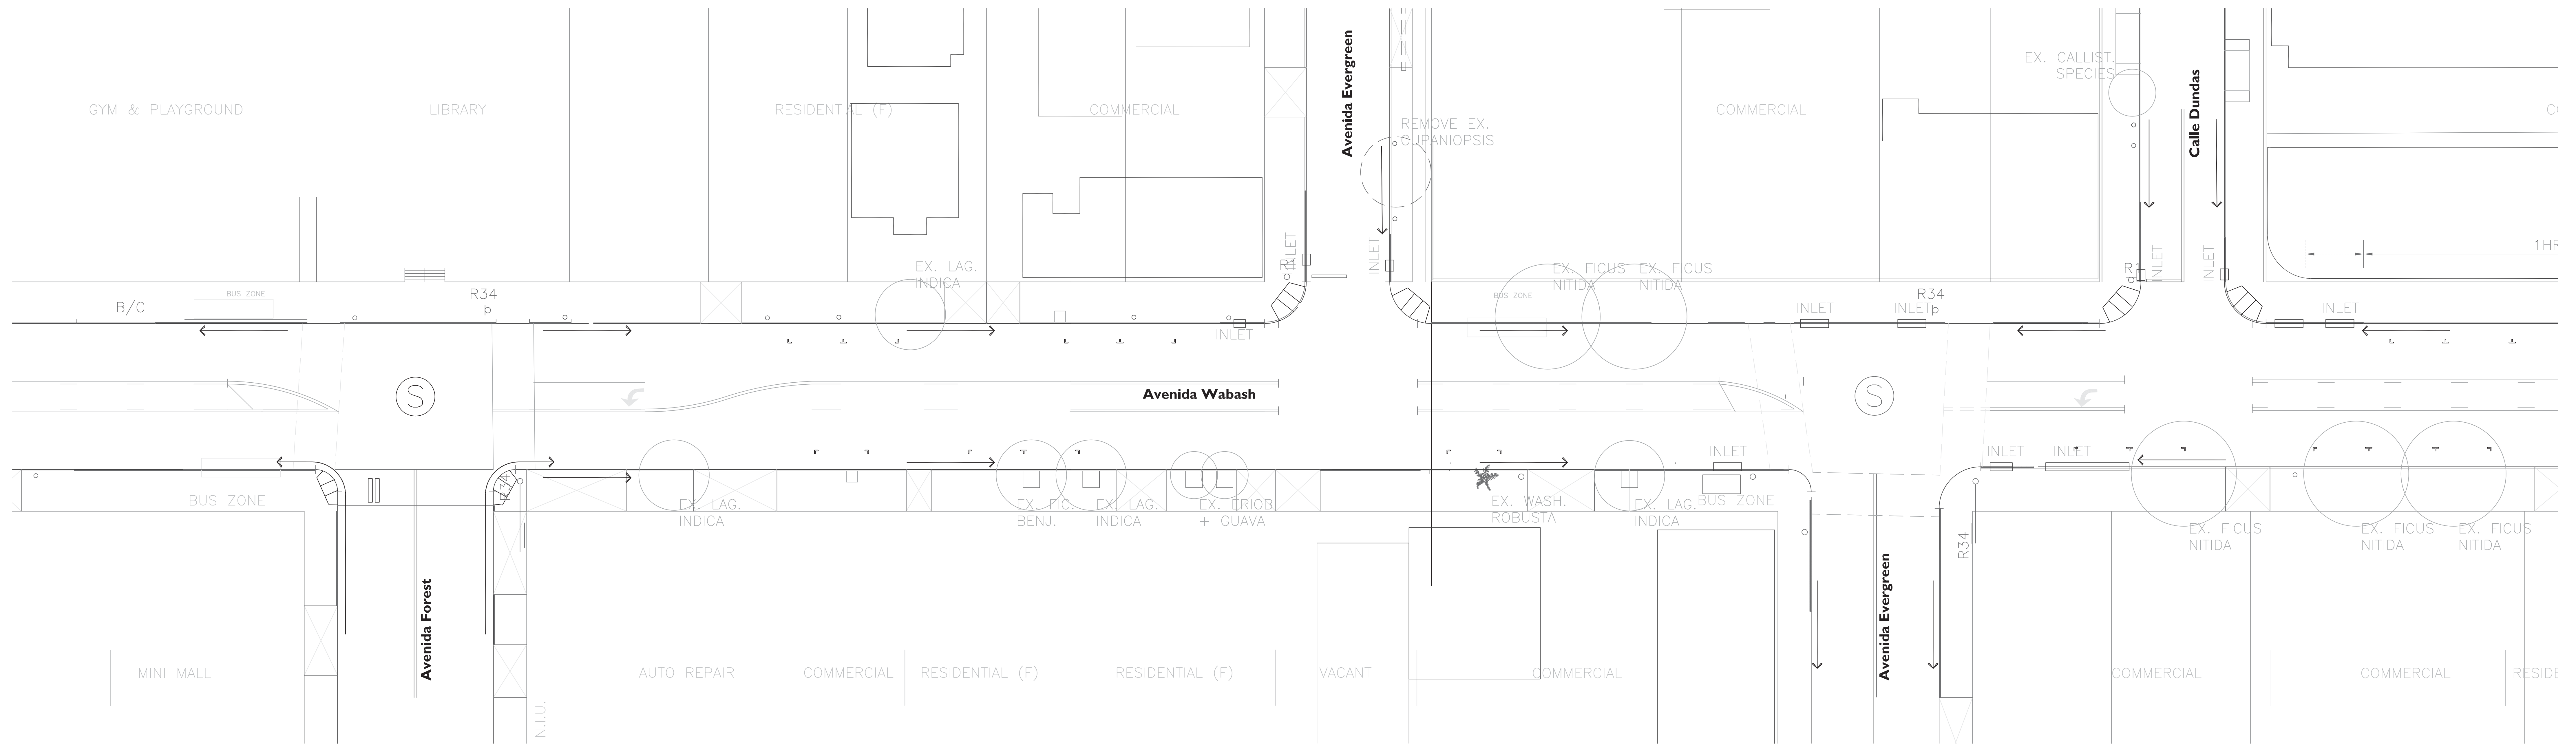

Avenida Wabash Existente: Avenida Forest á Calle Dundas

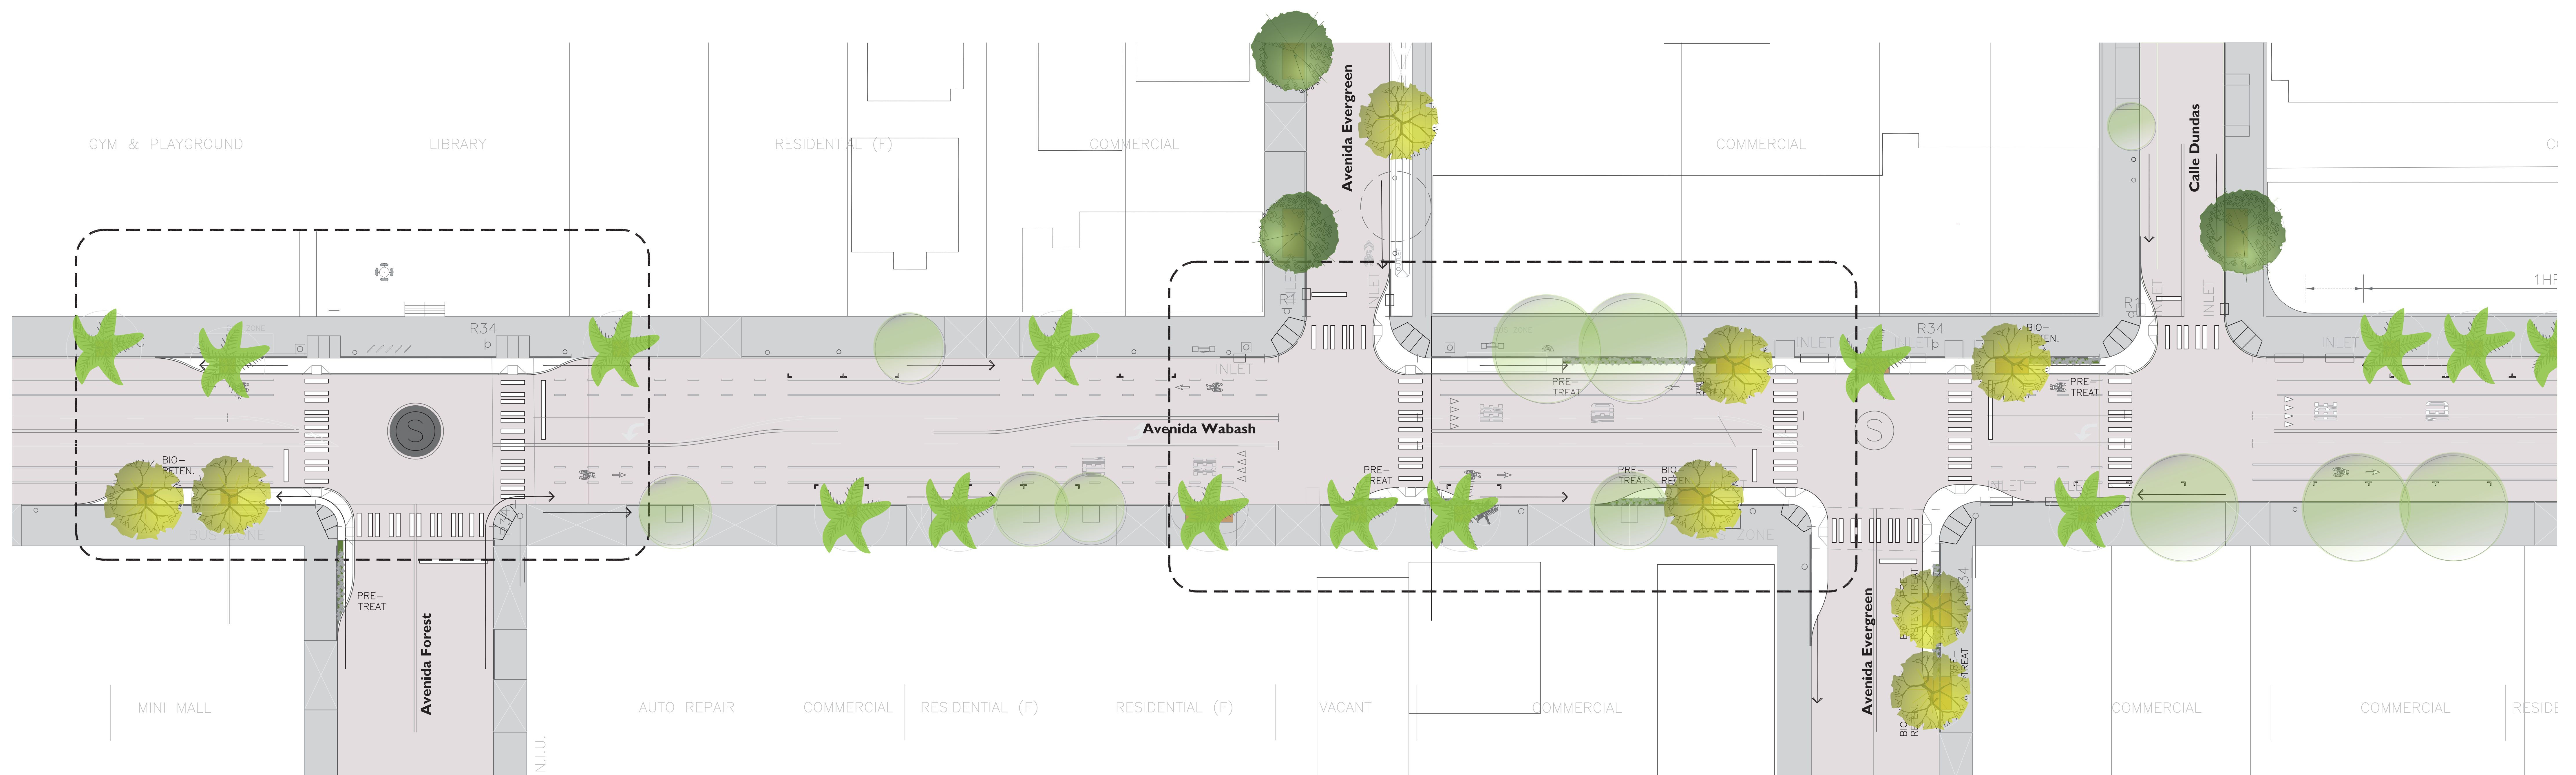

Avenida Wabash Prototipo: Avenida Forest á Calle Dundas