


# EXHIBIT 1A


## HYPERION AVENUE BRIDGE OVER I-5, RIVERSIDE DRIVE AND LA RIVER

- 1) FOUR LANES
- 2) SHARED USE PATH, BOTH SIDES

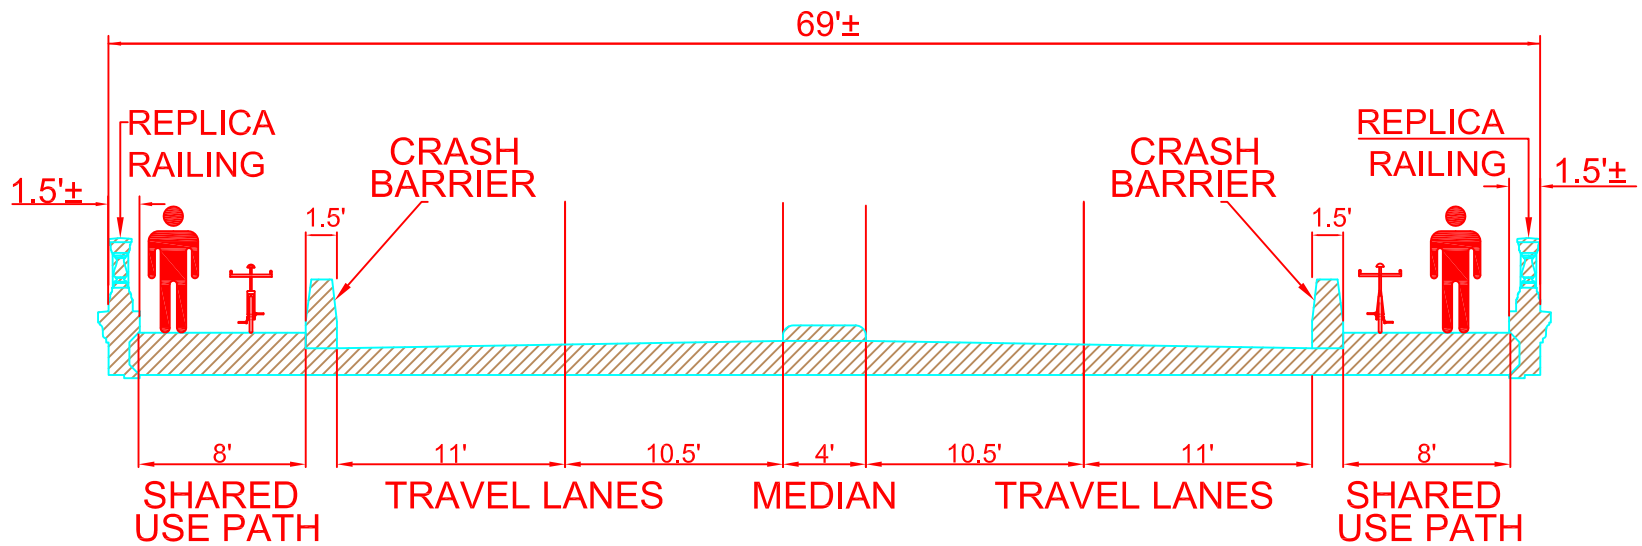

## HYPERION AVENUE AT WAVERLY DRIVE

- 1) FOUR LANES
- 2) SHARED USE PATH, BOTH SIDES

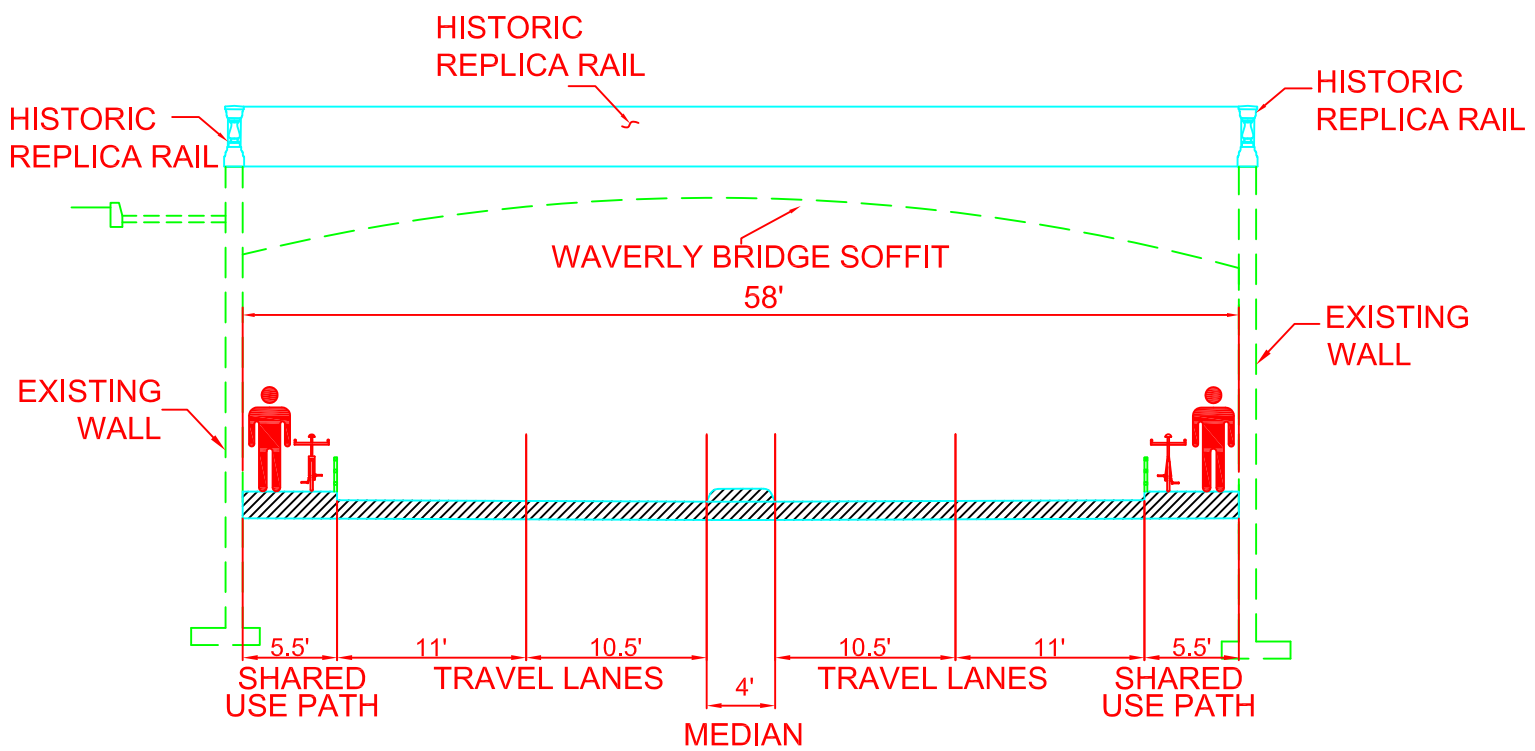

DECEMBER 18, 2014